

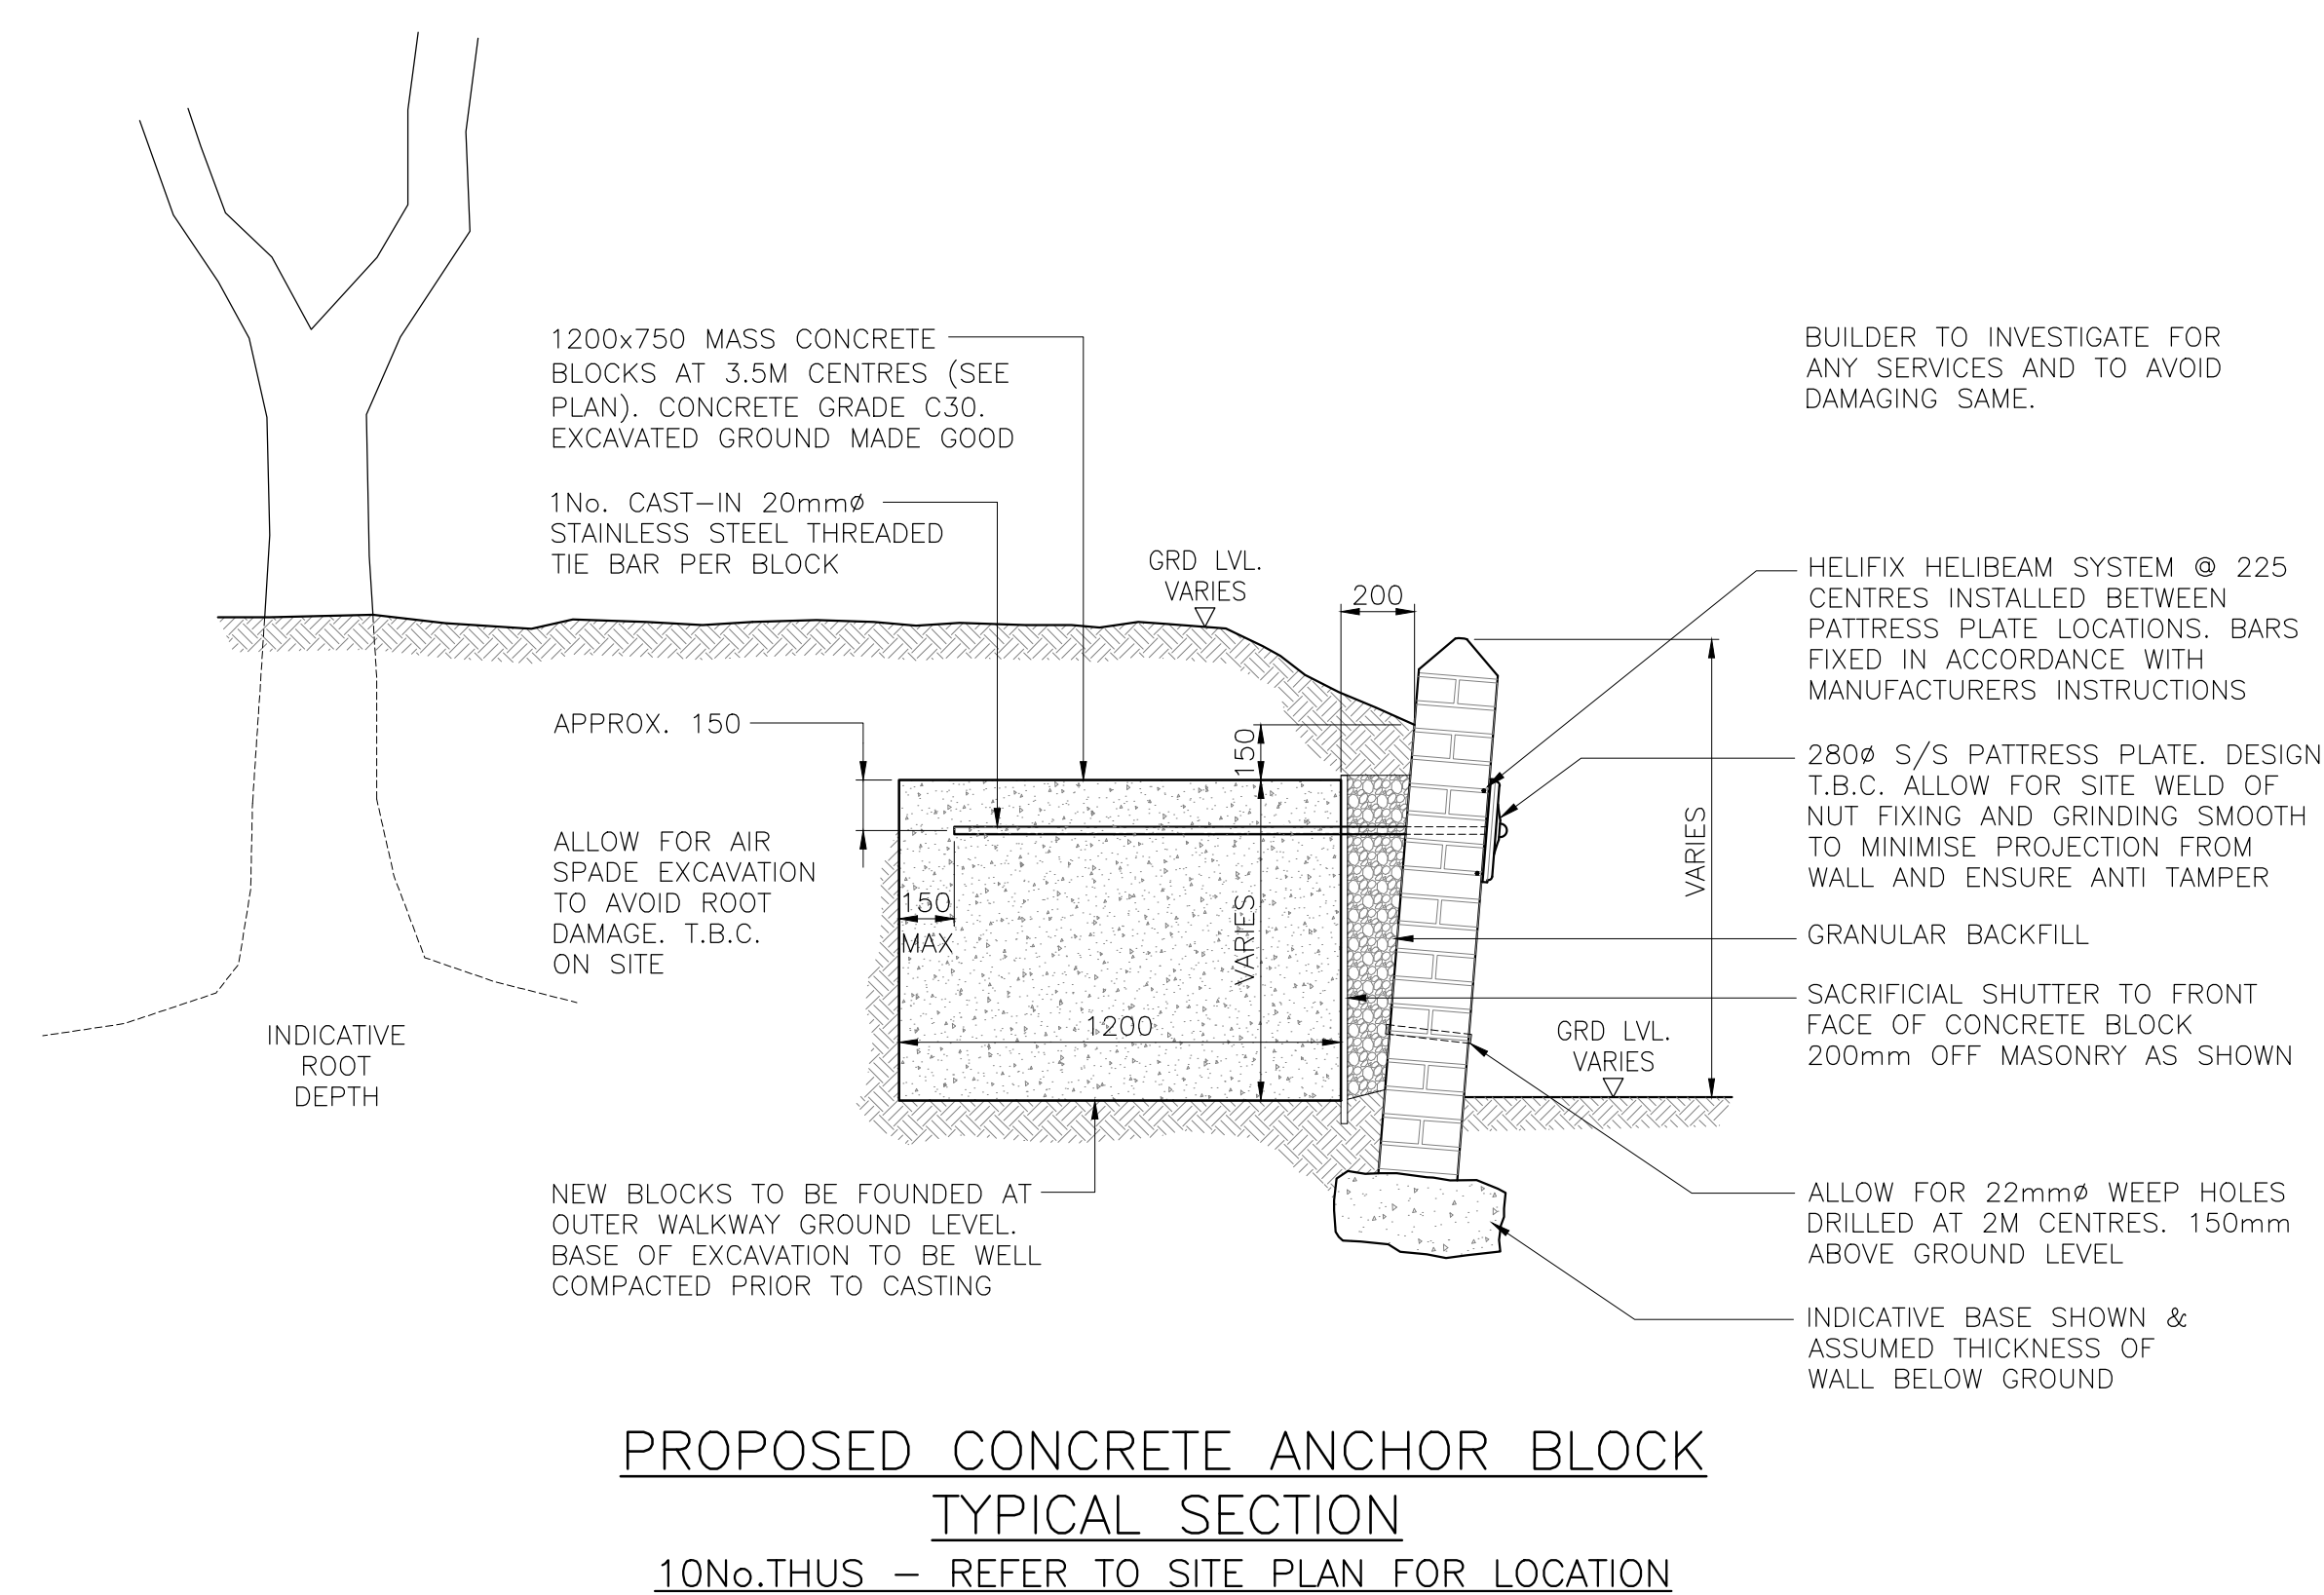


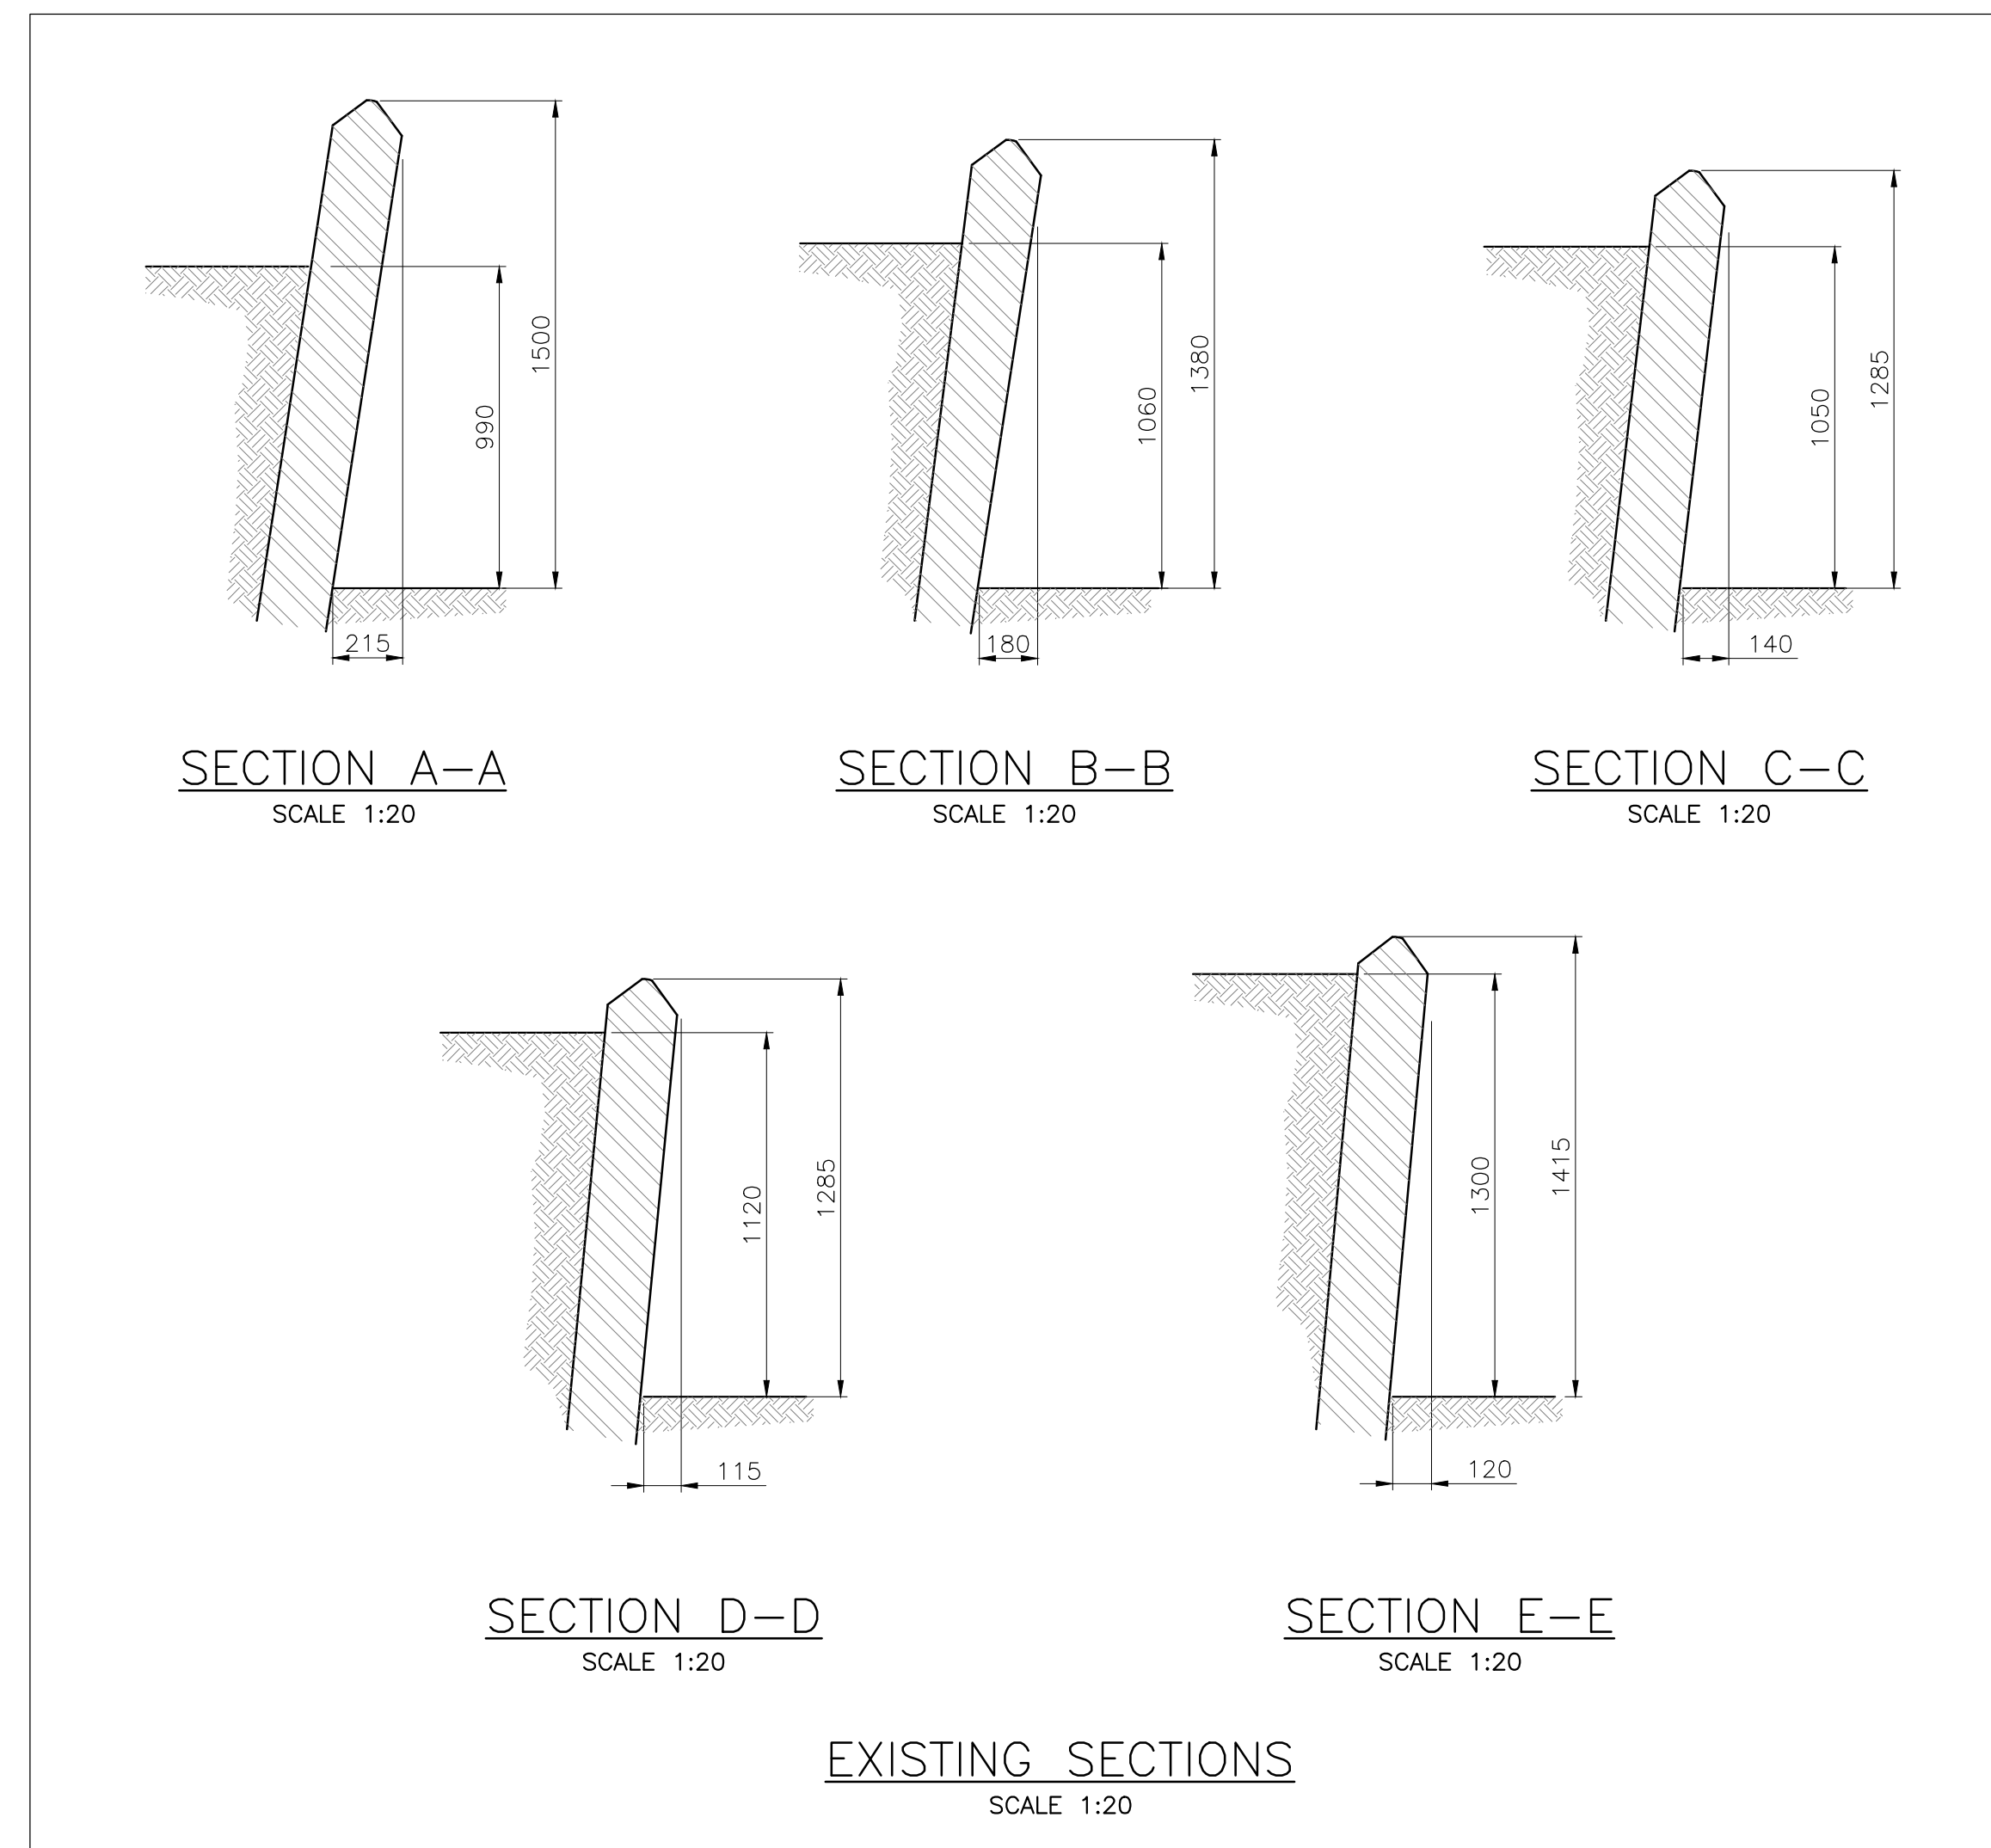

- | NOTES |
|---|
| 1. ALL DIMENSIONS TO BE CHECKED ON SITE AND NO MEASUREMENTS TO BE SCALED OFF THIS DRAWING. |
| 2. IN CASE OF ANY DISCREPANCY THE ENGINEERS ARE TO BE NOTIFIED IMMEDIATELY. |
| 3. THIS DRAWING IS TO BE READ IN CONJUNCTION WITH ALL RELEVANT ARCHITECT'S AND SERVICES ENGINEER'S DETAILS, DRAWINGS AND SPECIFICATIONS |

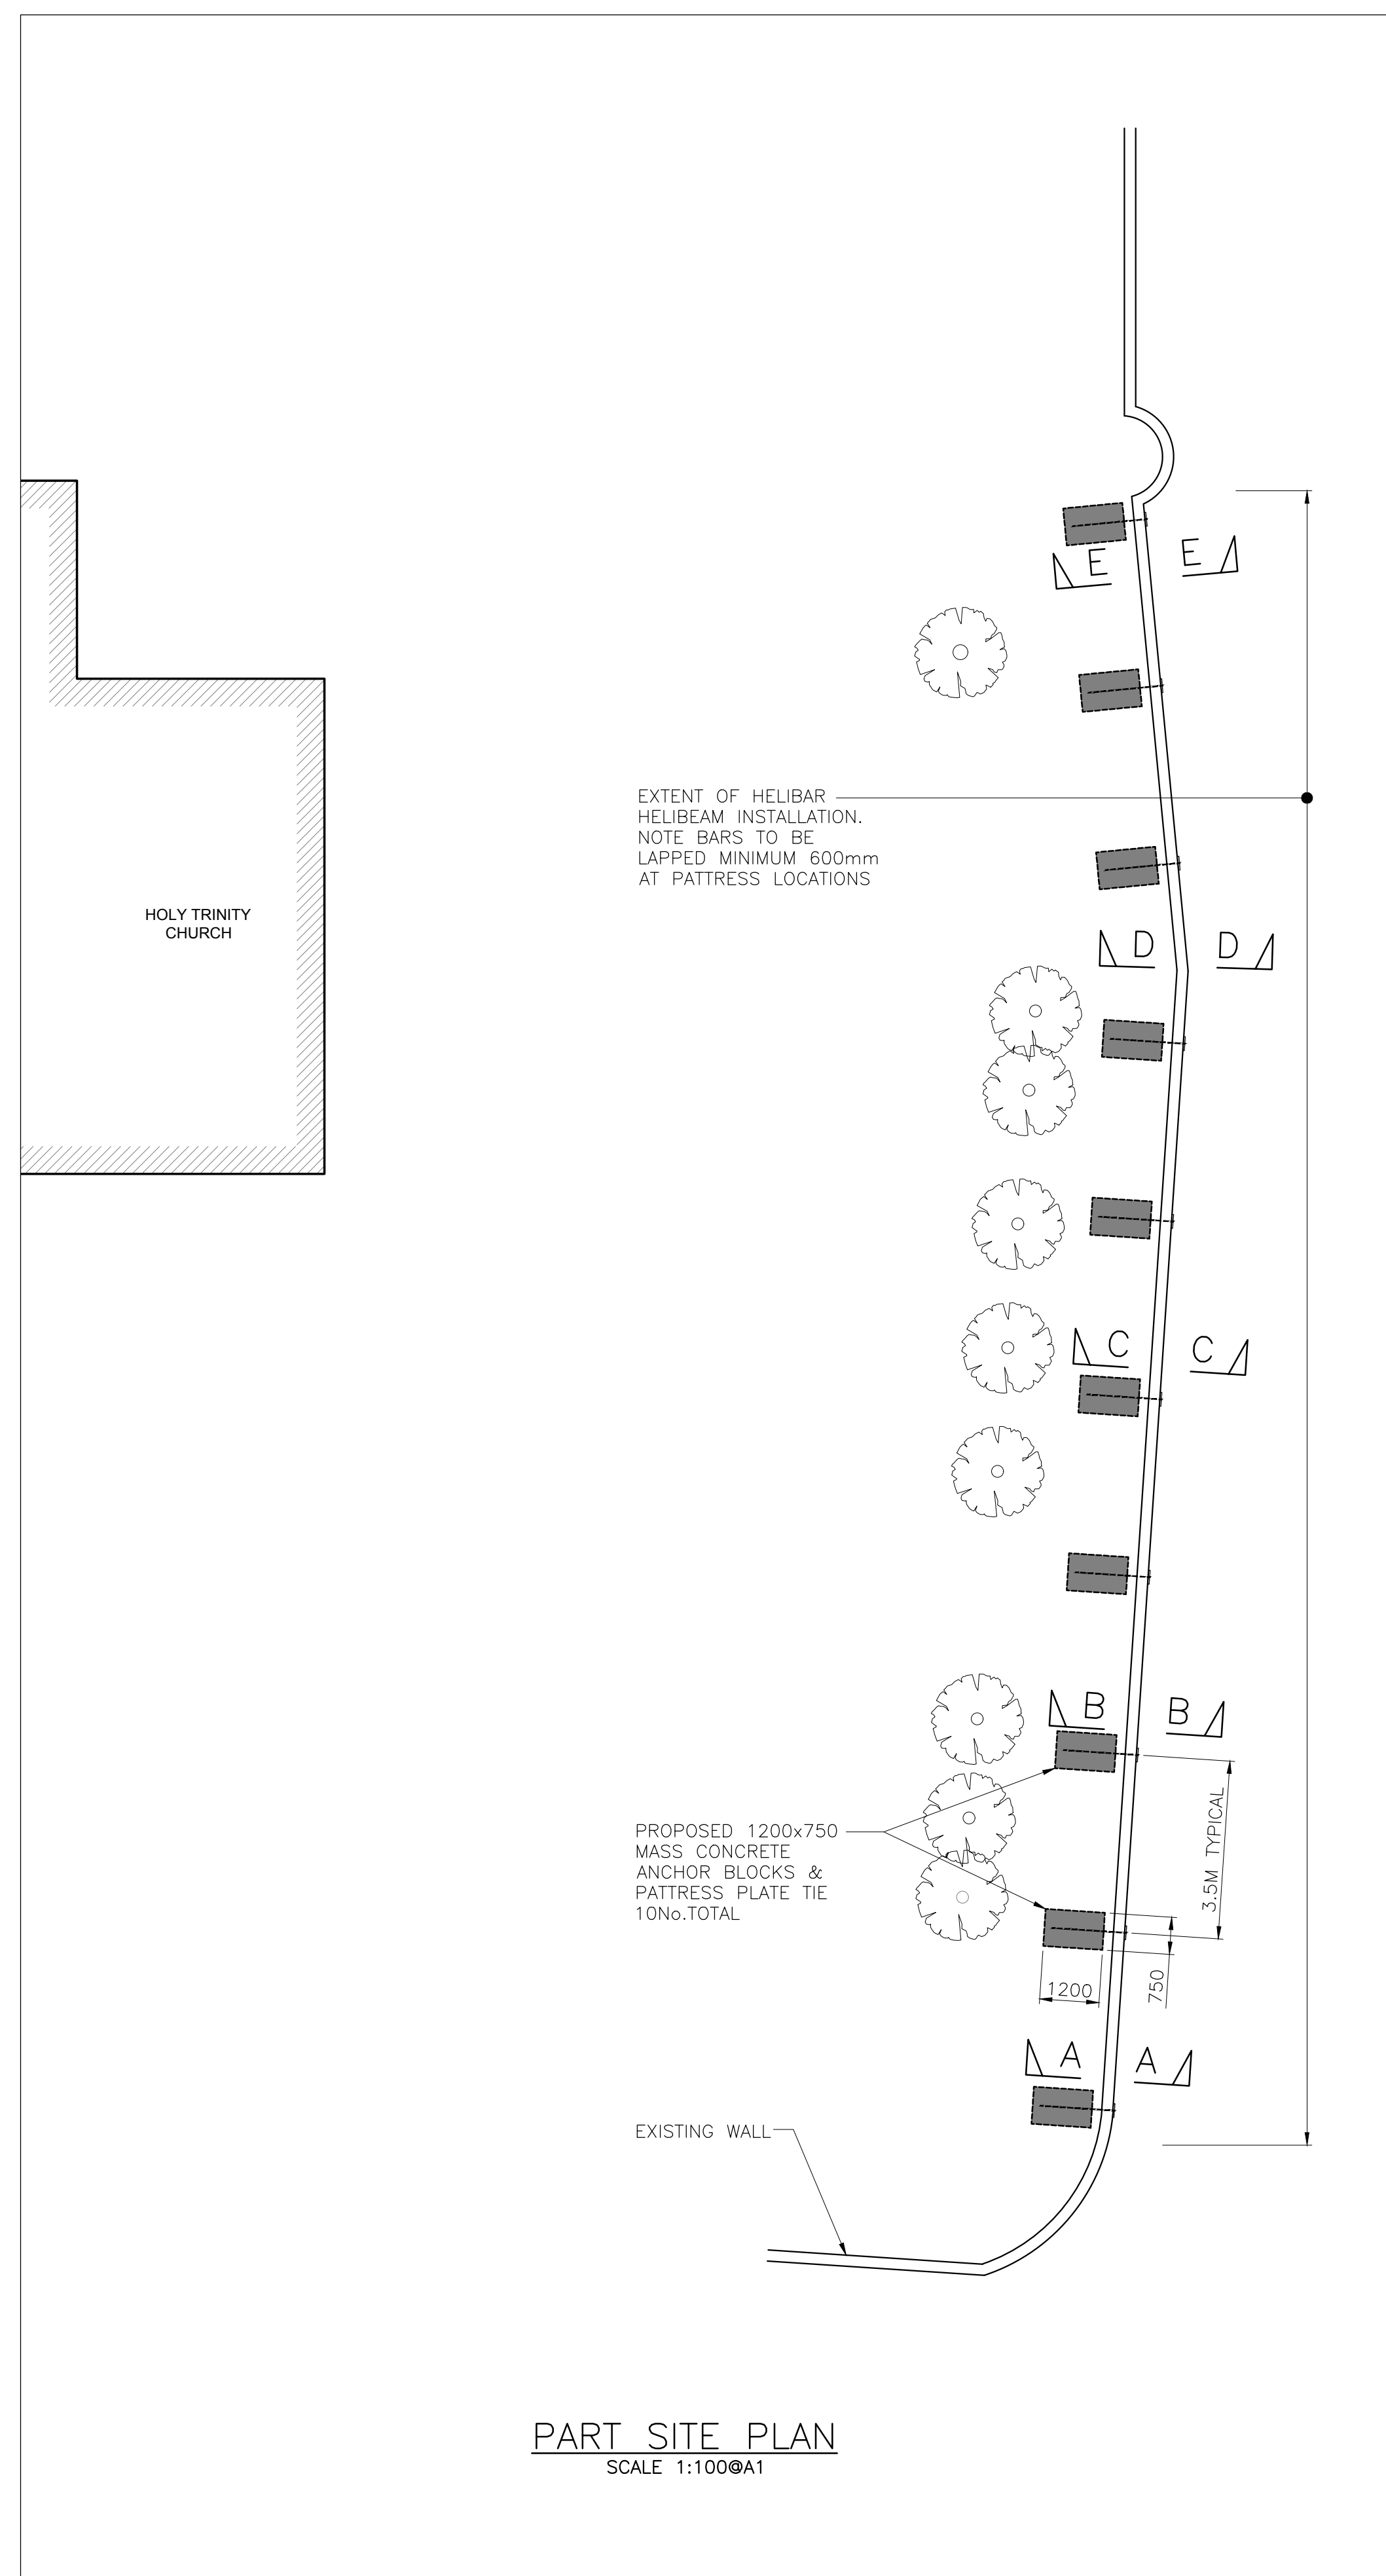


TYPICAL PATTRESS PLATE
REFER TO REDGWICK.CO.UK FOR DETAILS.
FINAL DESIGN TO BE APPROVED

—	PRELIMINARY ISSUE	AC	27.03.20
REV	AMENDMENT	CHK	DATE

HOLY TRINITY CHURCH
9 CHAPEL HILL
HALSTEAD

EXISTING & PROPOSED
GENERAL ARRANGEMENT
& SECTIONS

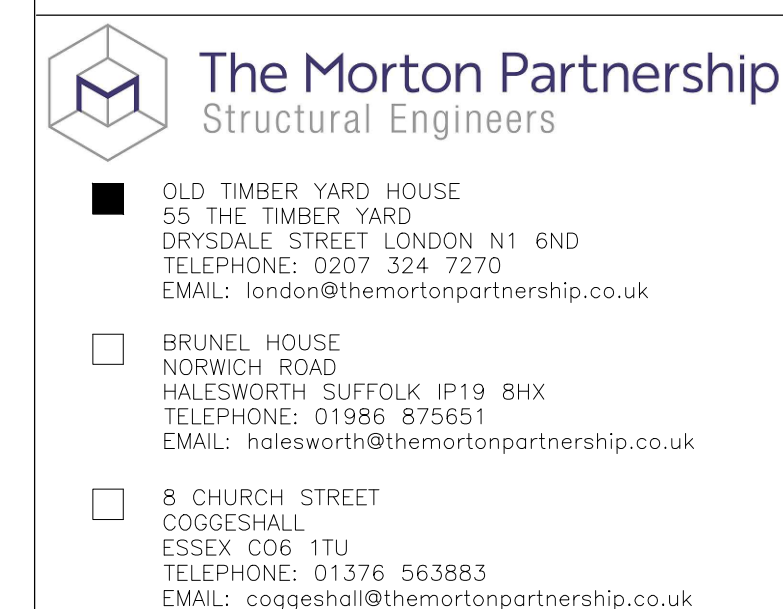

SCALE 1:100,1:20@A1
DATE: MARCH 2020

DRG No. 9988-01